




South Elevation in context 1:200

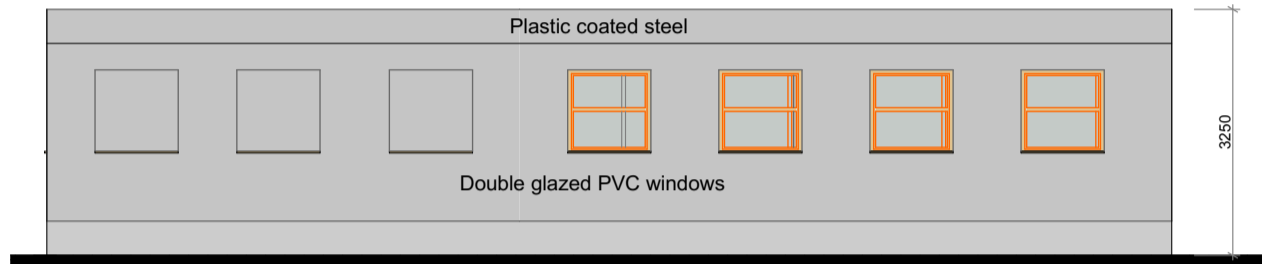


South Elevation

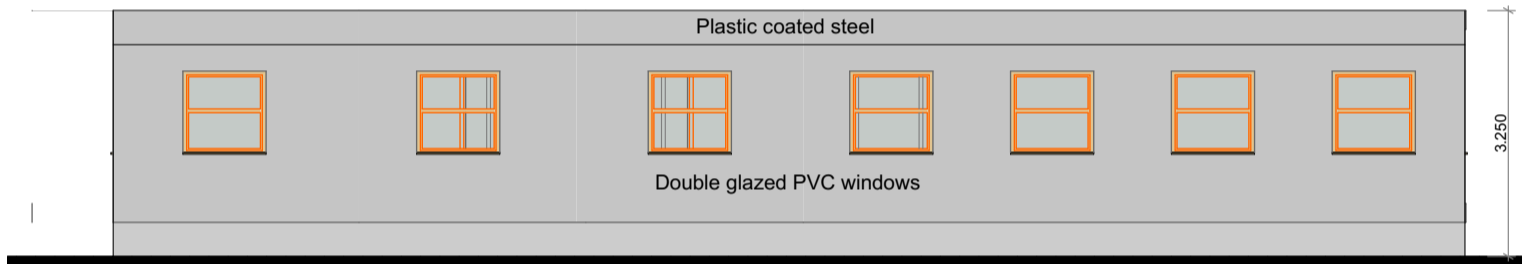


West Elevation

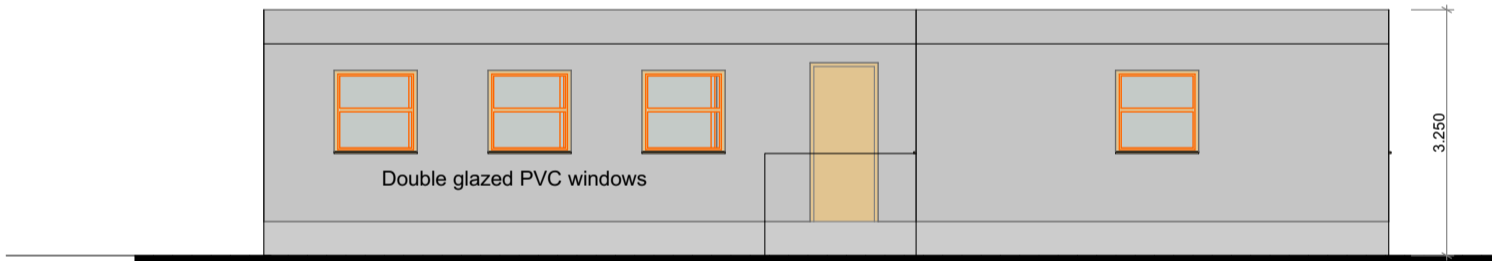

North Elevation

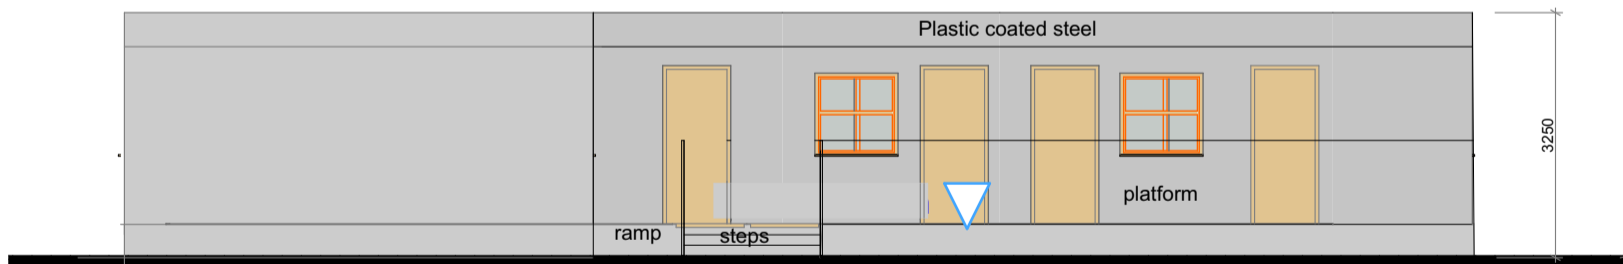

East Elevation

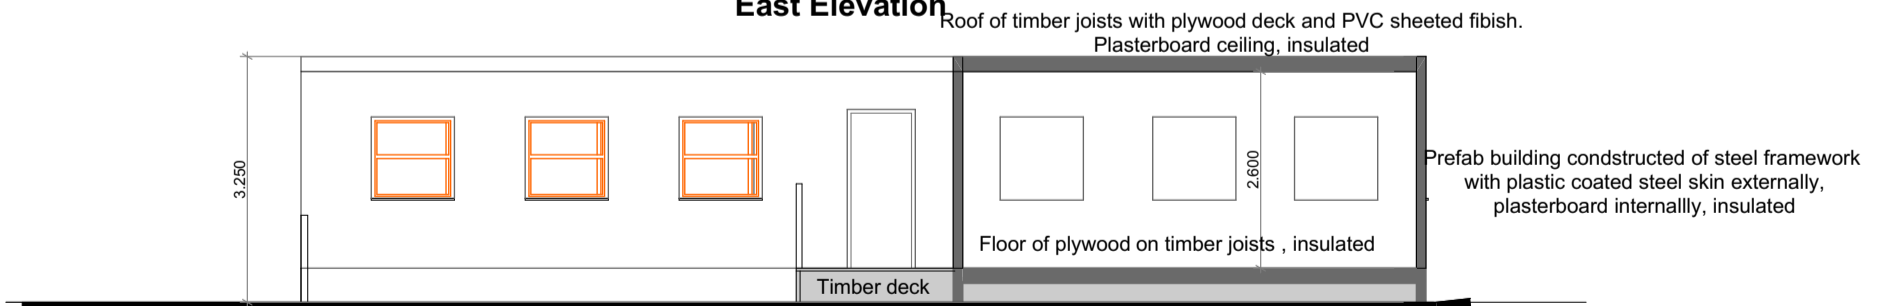

Section AA

Blockwork pads on hardcore base

SECTION & ELEVATIONS 1:100
Proposed temporary Primary School
at Greystones Rugby Club

P M Ging Architect. Unit G, Tower Centre, Monastery Road, Clondalkin, Dublin 22